


NOTES:
 GENERAL
 1. This drawing is copyright
 2. All measurements are shown in millimeters. Measurements should not be scaled off the drawing.
 3. The contractor must check and verify all dimensions before commencing any work. Any discrepancy must be notified to the architect.
 4. All sections should be read as per the floor plan and all discrepancies must be notified immediately to the designer and clarified by consulting the respective consultant's drawings.

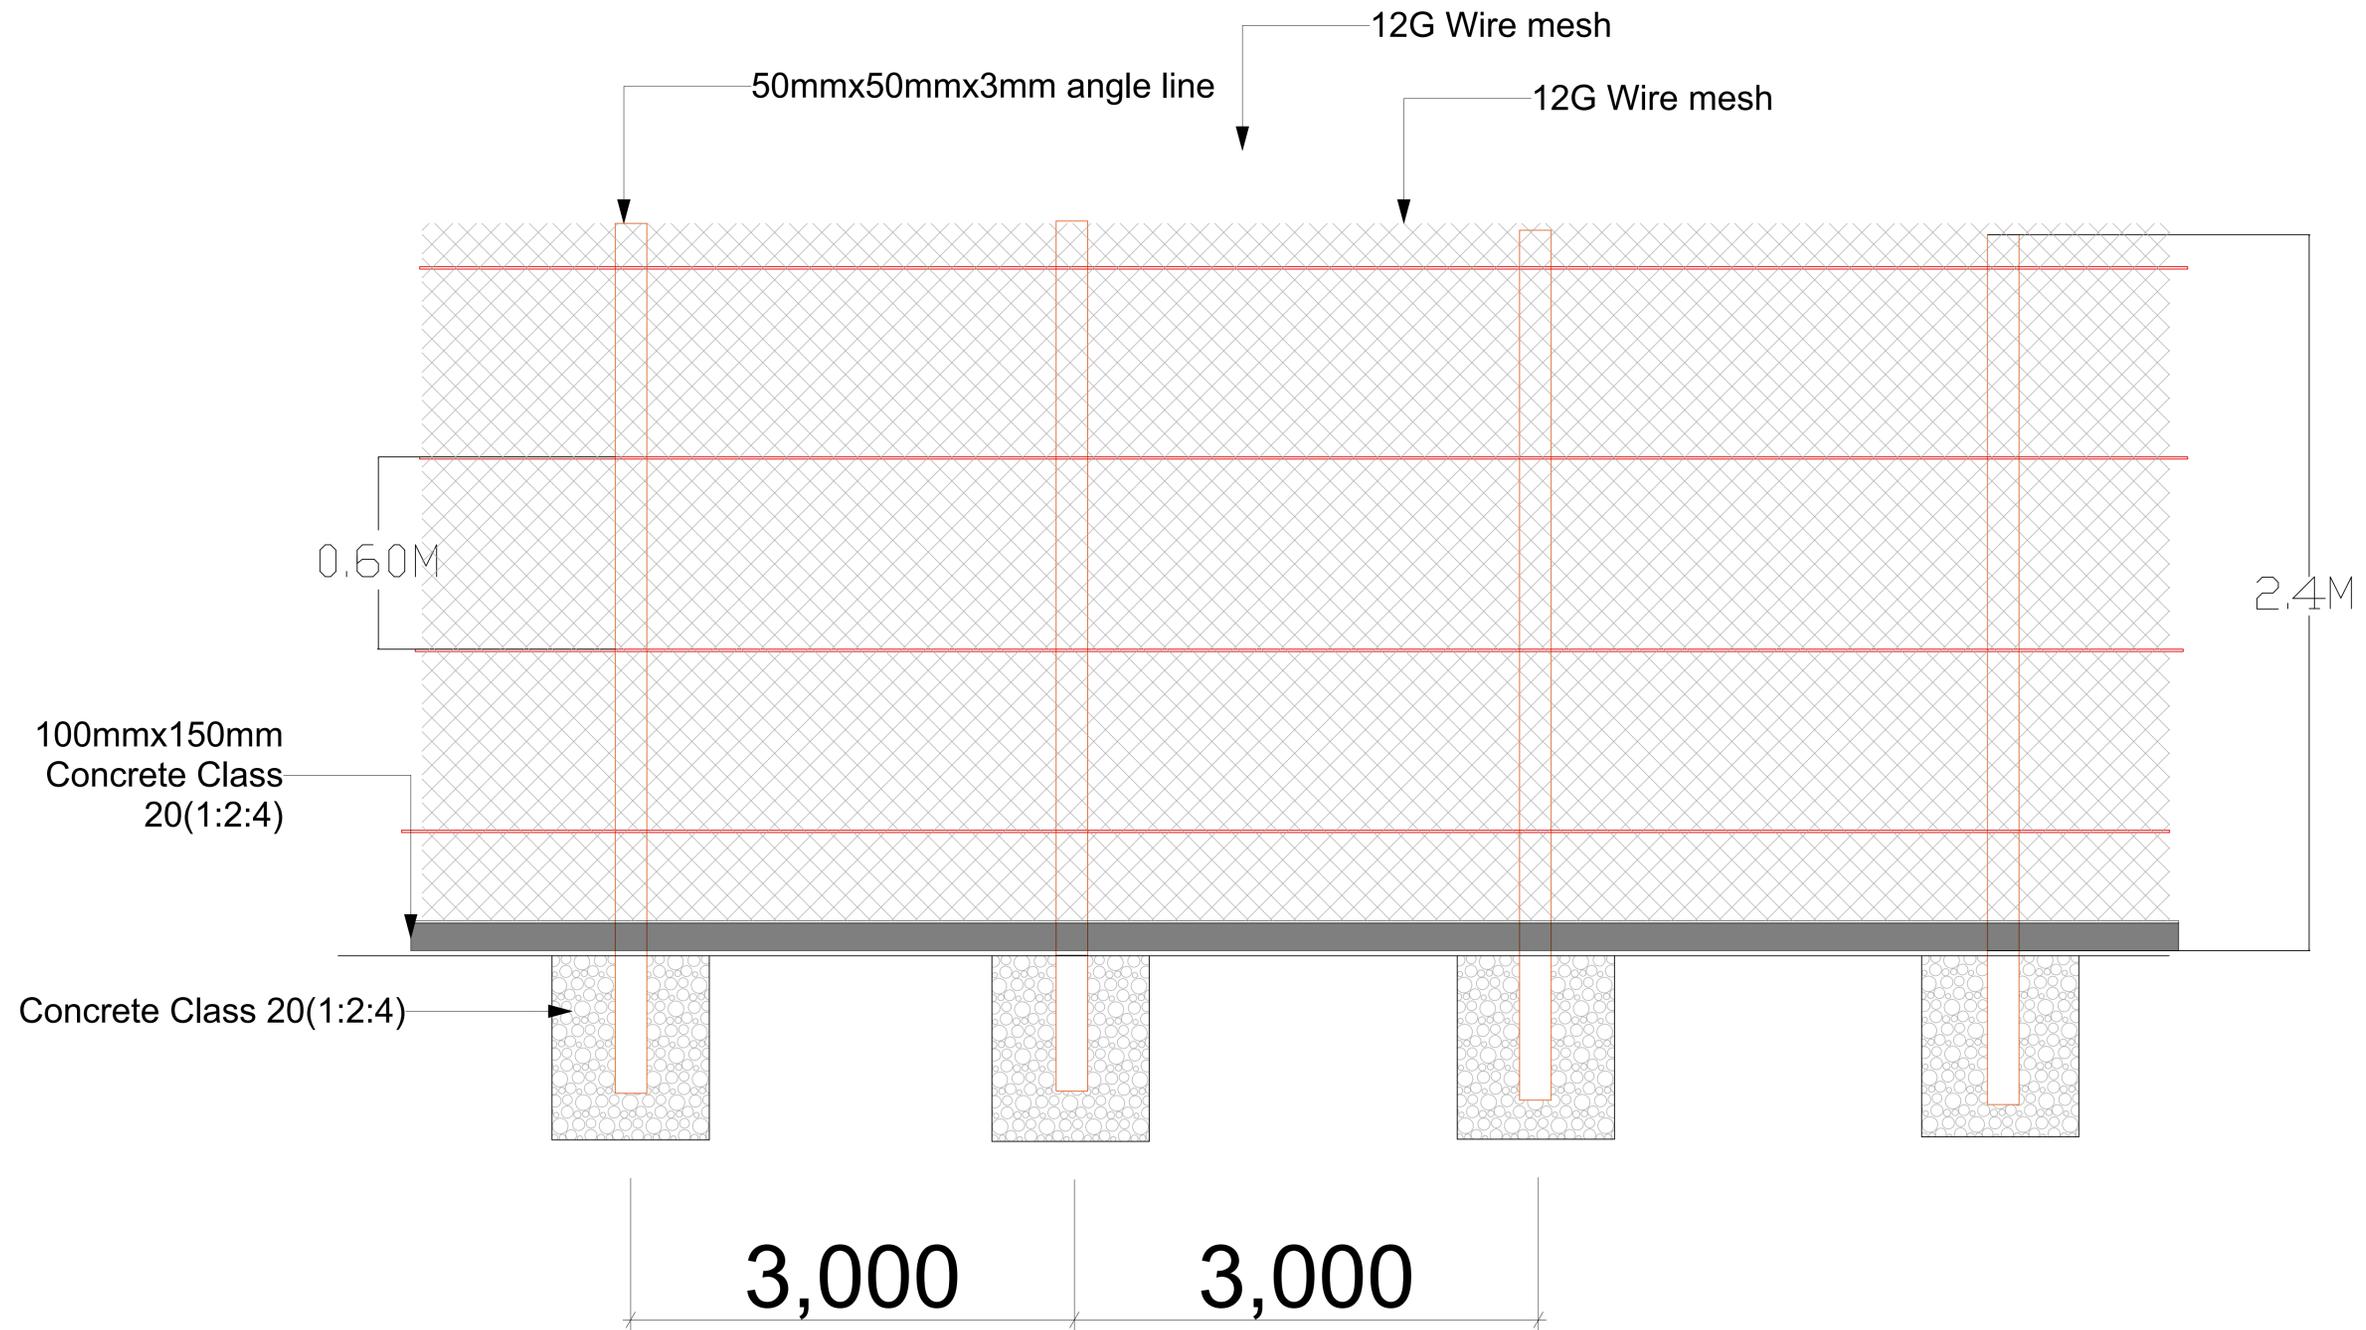

REV	DESCRIPTION	DATE	BY
1	APPROVAL DRAWINGS		
2	CONSTRUCTION DRAWINGS		
3	INTERIOR DESIGN DRAWINGS		
4	CLIENT REVISIONS		

Project Title

**PROPOSED FENCING
DESIGN**

Client

IRC KENYA

Project No

Drawing Status

CONSTRUCTION WORKING DRAWINGS

Drawn By **ESTHER KARIUKI** Date **2023**

Checked By _____ Date _____

Drawing Scale (on A1) _____ Revision No _____

1:100

Layout No

A.01.1

Drawing Title

CONSTRUCTION DRAWINGS

