

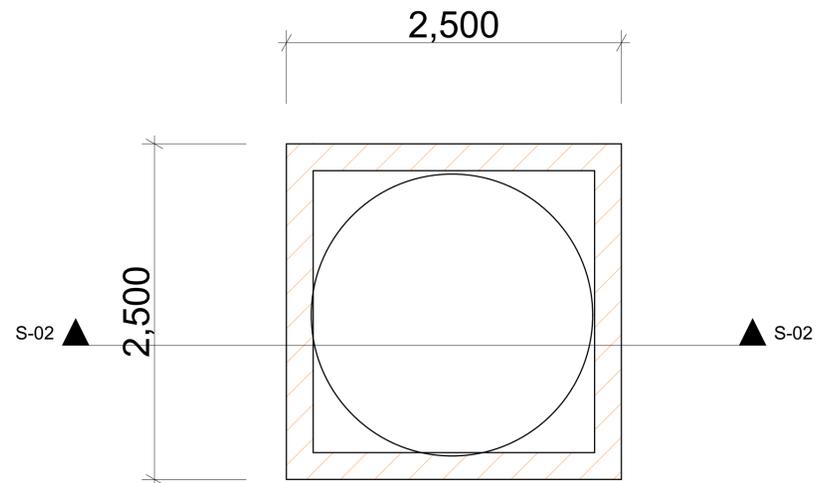


3mx5m Tank Concrete Base Plan

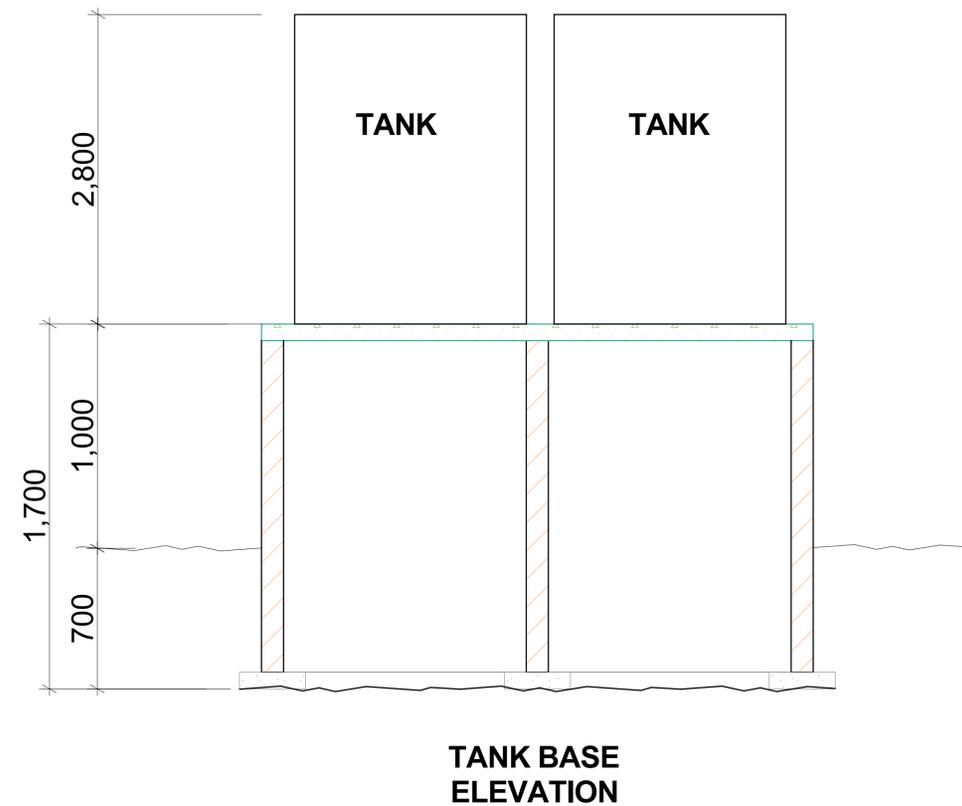

2.5mx2.5m Tank Concrete Base Plan

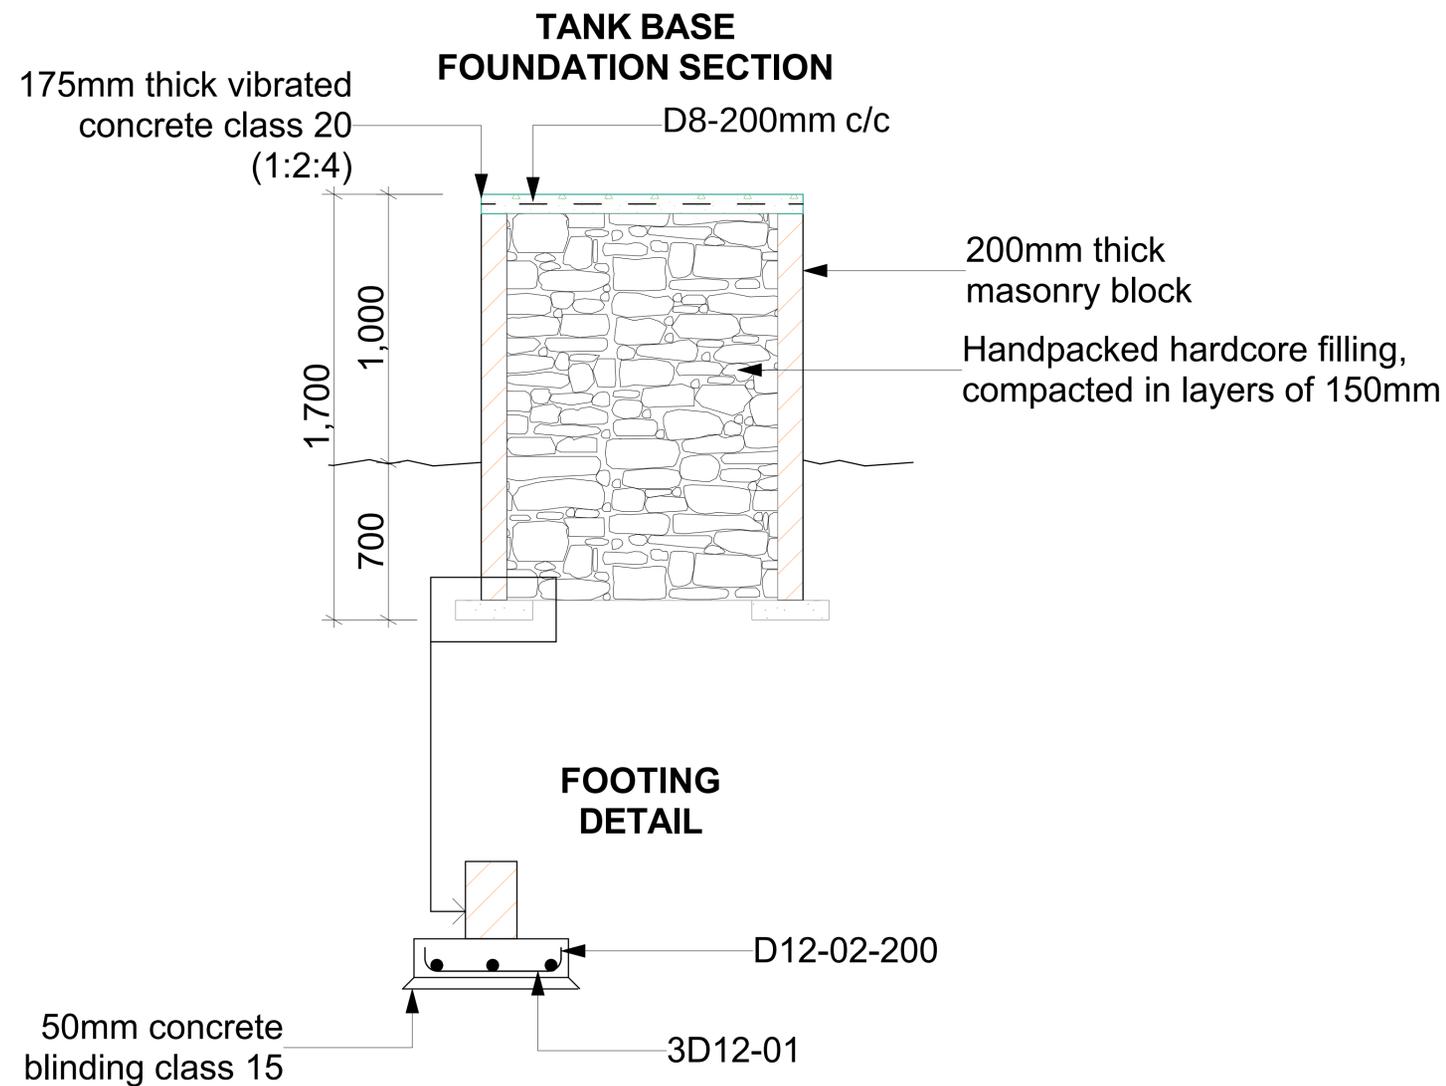

TANK BASE ELEVATION

NOTES:
GENERAL
1. This drawing is copyright
2. All measurements are shown in millimeters. Measurements should not be scaled off the drawing.
3. The contractor must check and verify all dimensions before commencing any work. Any discrepancy must be notified to the architect.
4. All sections should be read as per the floor plan and all discrepancies must be notified immediately to the designer and clarified by consulting the respective consultants' drawings.

REV	DESCRIPTION	DATE	BY
1	APPROVAL DRAWINGS		
2	CONSTRUCTION DRAWINGS		
3	INTERIOR DESIGN DRAWINGS		
4	CLIENT REVISIONS		

Project Title	
PROPOSED BHA BORHOLE REHABILITATION	
Client	
IRC KENYA	
Project No	
Drawing Status	
CONSTRUCTION WORKING DRAWINGS	
Drawn By	Date
ESTHER KARIUKI	2023
Checked By	Date
Drawing Scale (on A1)	Revision No
1:100	
Layout No	
A.01.1	
Drawing Title	
CONSTRUCTION DRAWINGS	

