


SOAKAWAY PIT

2000mm wide soakaway pit

25mm wide drainage grooves

450 X 450 X 300mm deep silt trap

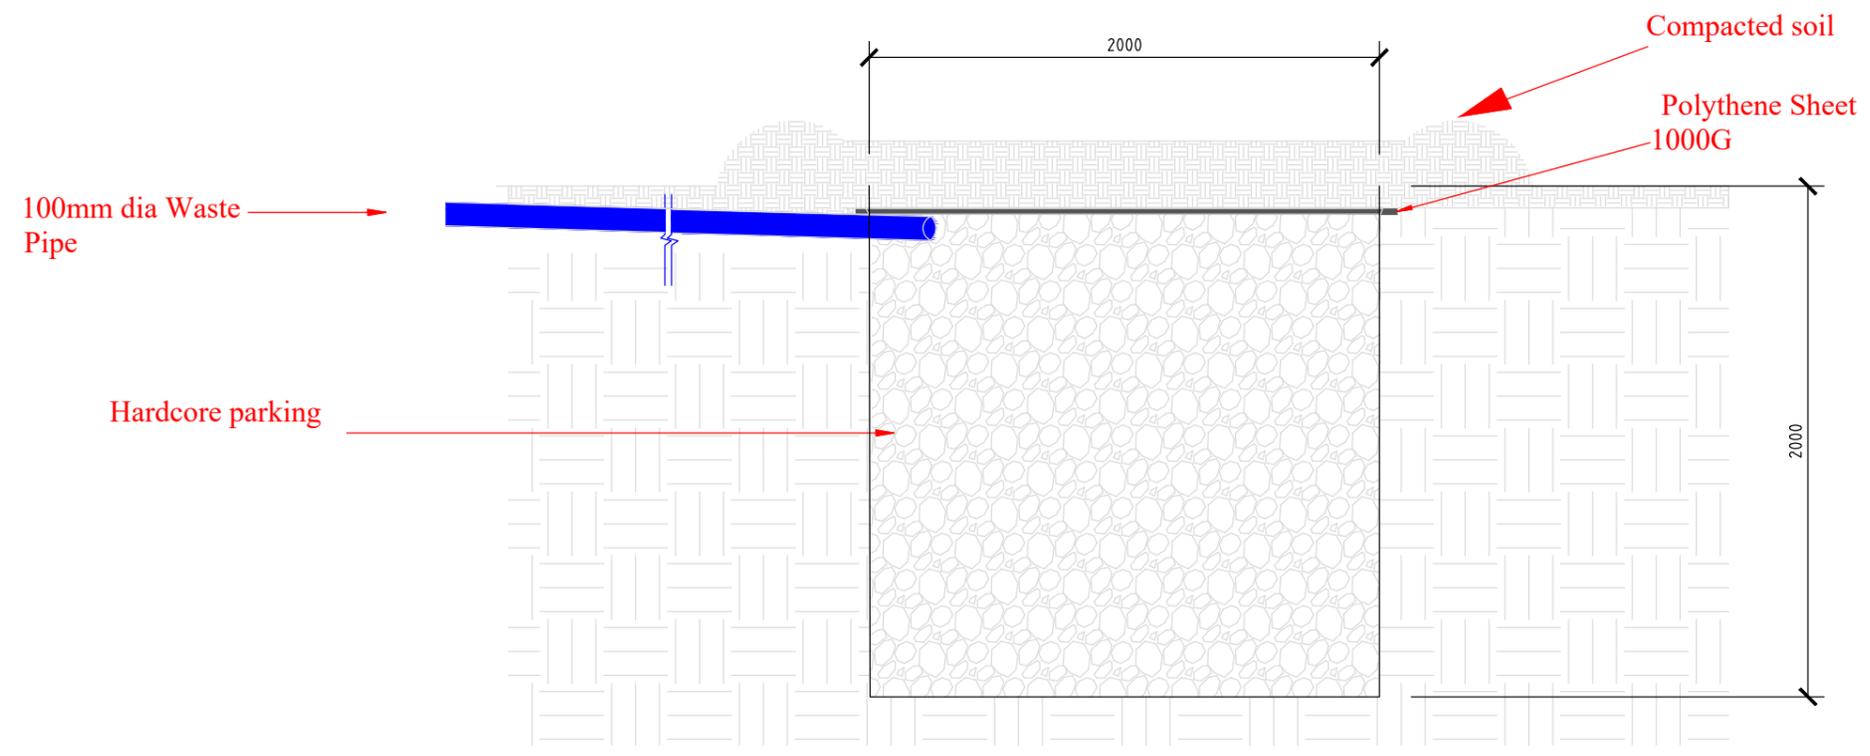

NOTES

1. ALL DIMENSIONS ARE IN MILLIMETERS UNLESS OTHERWISE STATED.
2. THIS DRAWING SHOULD BE READ IN CONJUNCTION WITH ALL THE RELEVANT DRAWINGS.
3. ALL REINFORCED CONCRETE SHALL BE TO STRUCTURAL ENGINEER'S DETAILS.
4. MINIMUM LAPS TO ALL BARS TO BE 50 X DIAMETER OF BAR.
5. ALL EXPOSED CONCRETE EDGES SHALL HAVE 20X20mm CHAMFER.
6. ALL STEEL SECTIONS MUST BE PROTECTED AGAINST CORROSION.
7. ALL MATERIALS TO BE APPROVED BY THE ENGINEER PRIOR TO USE.
8. DRAWING NOT TO BE SCALED.



TAPSTAND DRAINAGE SYSTEM SYSTEM



Designed by:.....
 Drawn by:.....

Checked By:.....
 Date: July, 2024

Scale: 1:2.4
 DWG NO.....